



乳源县乳城镇大东村委会阙屋村宅基地和集体建设用地房地一体确权登记调查结果及首次登记公示明细表

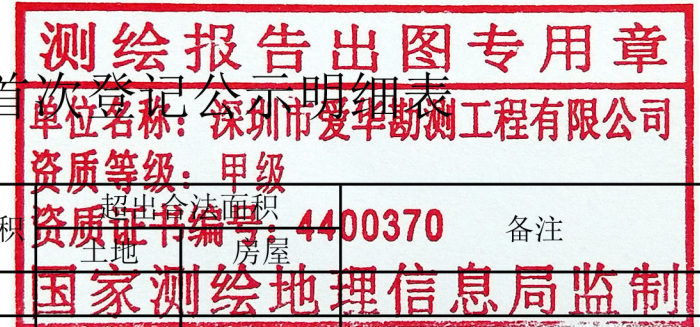

序号	宗地代码	权利人	不动产单元号	宅基地面积	房屋幢号	总套数	总层数	所在层	房屋结构	竣工时间	建筑面积	共有面积	超出合法面积	备注
1	JC00363	阙富韶	440232006013JC00363F00010001	24.21	1幢	1	1	1	混合	2013/10/01	17.69			
2	JC00364	阙日春	440232006013JC00364F00010001	77.75	1幢	1	2	1~2	混合	2014/09/01	152.55			
3	JC00597	阙来保	440232006015JC00597F00010001	60.78	1幢	1	1	1	混合	2017/01/10	50.06			
4	JC00598	阙保胜	440232006015JC00598F00010001	60.73	1幢	1	1	1	混合	2017/09/20	50.02			
5	JC00599	阙汉伙	440232006015JC00599F00010001	45.26	1幢	1	1	1	砖木	1978/05/14	45.26			
6	JC00600	阙汉振	440232006015JC00600F00010001	45.26	1幢	1	1	1	砖木	1978/05/01	45.26			
7	JC00601	阙汉明	440232006015JC00601F00010001	48.72	1幢	1	1	1	砖木	1980/09/01	48.72			
8	JC00602	阙胜能	440232006015JC00602F00010001	40.71	1幢	1	1	1	砖木	1978/09/01	40.71			
9	JC00603	阙胜勇	440232006015JC00603F00010001	40.71	1幢	1	1	1	砖木	1978/09/01	40.71			
10	JC00604	阙有来	440232006015JC00604F00010001	119.54	1幢	1	1	1	混合	2013/12/10	101.96			
11	JC00605	阙金城	440232006015JC00605F00010001	63.01	1幢	1	1	1	砖木	1980/02/01	63.01			
12	JC00606	阙玉明	440232006015JC00606F00010001	63.86	1幢	2	1	1	砖木	1980/02/01	32.86			阙玉明、阙玉芳分边共有
		阙玉芳	440232006015JC00606F00010002					1			31.00			
13	JC00609	阙文金	440232006015JC00609F00010001	89.74	1幢	1	1	1	砖木	1980/09/30	89.74			
14	JC00610	阙永元	440232006015JC00610F00010001	91.43	1幢	1	1	1	砖木	1980/09/30	91.43			
15	JC00611	阙保健	440232006015JC00611F00010001	94.05	1幢	1	1	1	砖木	1978/09/01	81.89			
16	JC00612	阙建秋	440232006015JC00612F00010001	58.93	1幢	1	1	1	砖木	1978/05/01	58.93			
17	JC00613	阙细房	440232006015JC00613F00010001	87.43	1幢	1	1	1	砖木	1980/05/01	87.43			
18	JC00614	阙金山	440232006015JC00614F00010001	37.73	1幢	1	1	1	砖木	1980/06/30	37.73			
19	JC00615	阙金东	440232006015JC00615F00010001	40.53	1幢	1	1	1	砖木	1980/06/30	40.53			
20	JC00616	阙金军	440232006015JC00616F00010001	37.63	1幢	1	1	1	砖木	1980/06/30	37.63			
21	JC00617	阙智成	440232006015JC00617F00010001	92.82	1幢	1	1	1	砖木	1980/09/01	92.82			
22	JC00618	阙亚年	440232006015JC00618F00010001	62.89	1幢	1	1	1	砖木	1980/09/01	62.89			
23	JC00619	阙天安	440232006015JC00619F00010001	117.26	1幢	1	1	1	砖木	1980/09/01	117.26			
24	JC00620	阙仙喜	440232006015JC00620F00010001	80.78	1幢	1	1	1	砖木	1980/09/01	80.78			
25	JC00622	邓明香	440232006015JC00622F00010001	195.22	1幢	1	2	1~2	混合	2017/06/01	376.86	75.22	76.86	
26	JC00623	张细妹	440232006015JC00623F00010001	114.99	1幢	1	2	1~2	混合	2013/12/10	243.29			
27	JC00624	张永妹	440232006015JC00624F00010001	157.72	1幢	1	1	1	混合	2014/05/01	138.14	37.72		
28	JC00625	廖亚朝	440232006015JC00625F00010001	135.59	1幢	1	1	1	混合	2017/06/01	127.61	15.59		
29	JC00626	阙神桥	440232006015JC00626F00010001	141.88	1幢	1	1	1	混合	2013/12/10	123.50	21.88		
30	JC00627	黄秀英	440232006015JC00627F00010001	81.90	1幢	1	1	1	砖木	1980/05/01	81.90			
31	JC00628	阙天保	440232006015JC00628F00010001	65.36	1幢	1	1	1	砖木	1980/09/01	65.36			
32	JC00630	阙金如	440232006015JC00630F00010001	38.55	1幢	1	1	1	砖木	1980/09/01	38.55			
33	JC00631	阙北河	440232006015JC00631F00010001	108.66	1幢	2	2	1~2	混合	2017/09/01	150.49	36.48		阙北河、阙北带分边共有，共有面积36.48平方米
		阙北带	440232006015JC00631F00010002					1~2			66.61			
34	JC00632	聂细妹	440232006015JC00632F00010001	63.95	1幢	1	1	1	砖木	1980/09/01	63.95			
35	JC00633	阙天维	440232006015JC00633F00010001	63.37	1幢	1	1	1	砖木	1980/09/01	63.37			
36	JC00634	阙金财	440232006015JC00634F00010001	39.83	1幢	1	1	1	砖木	1980/09/01	39.83			
37	JC00635	钟春丽	440232006015JC00635F00010001	30.21	1幢	1	1	1	砖木	1978/05/01	30.21			
38	JC00636	阙天保	440232006015JC00636F00010001	34.25	1幢	1	1	1	砖木	1980/05/01	34.26			
39	JC00637	阙神才	440232006015JC00637F00010001	63.11	1幢	1	1	1	砖木	1980/05/01	63.11			

乳源县房地一体乳城镇大东村委会阙屋村公示图(二)

2734.933-38427.044

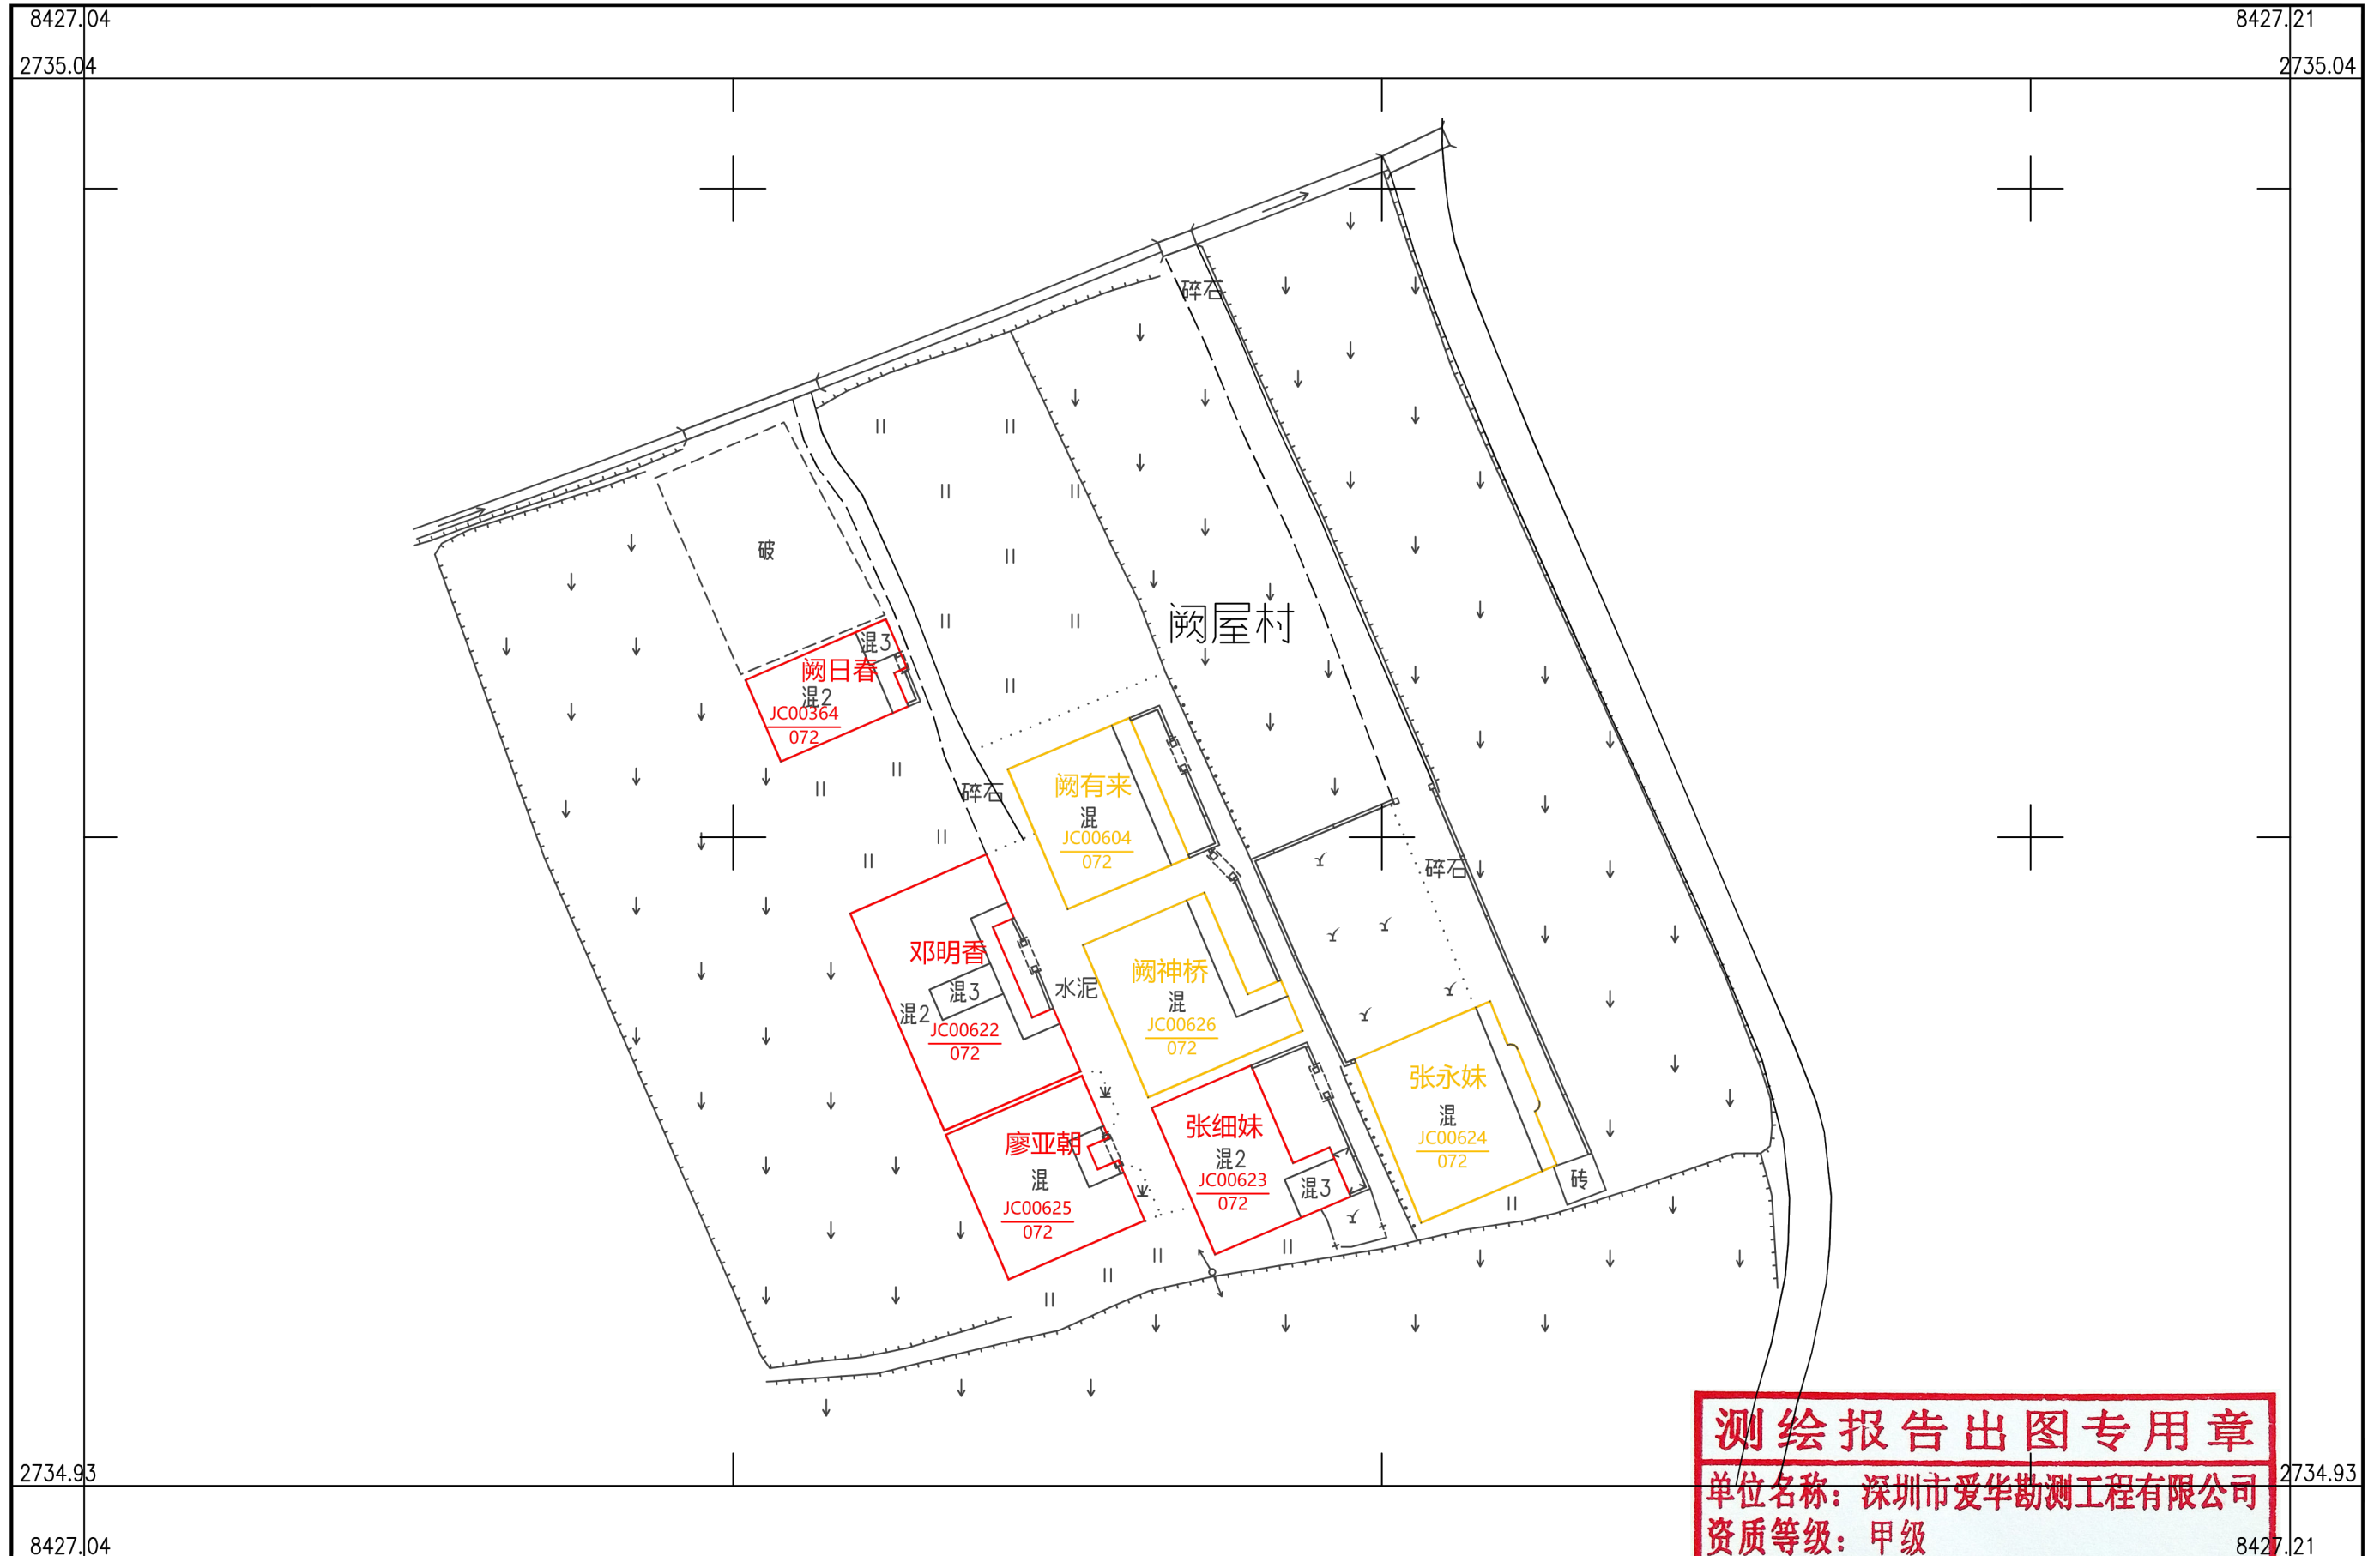

深圳市爱华勘测工程有限公司

测绘报告出图专用章
单位名称: 深圳市爱华勘测工程有限公司
资质等级: 甲级
资质证书编号: 4400370
国家测绘地理信息局监制

2000 国家大地坐标系, 1985 国家高程基准, 等高距 1 米, 中央子午线 114 度。
GBT 20257.1 - 2007 国家基本比例尺地图图式 第 1 部分:
1: 500, 1: 1000, 1: 2000 地形图图式。
2019 年 11 月制图。

1:500

